



DOOR FRAME W/O STEP-UP FLOOR

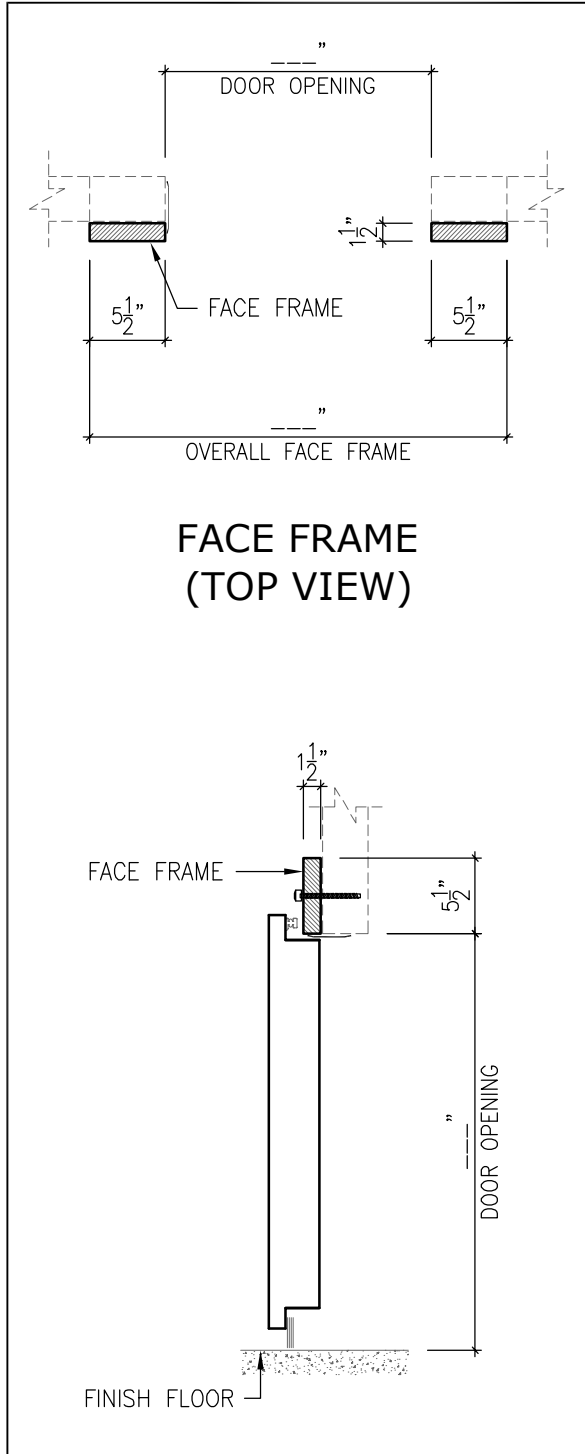

**FACE FRAME
(TOP VIEW)**

**FACE FRAME
(SIDE VIEW)**

DOOR FRAME W/ STEP-UP FLOOR

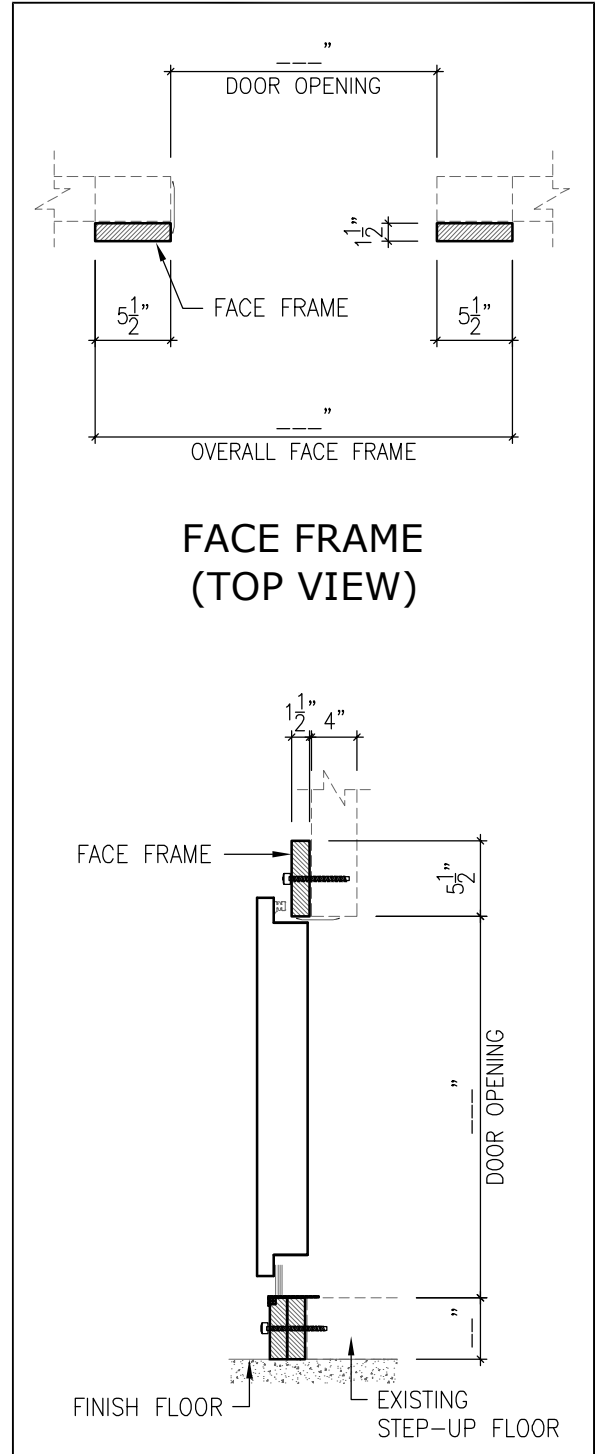

**FACE FRAME
(TOP VIEW)**

**FACE FRAME
(SIDE VIEW)**